


Mob: 0402 132912  
BSA License: 1136928

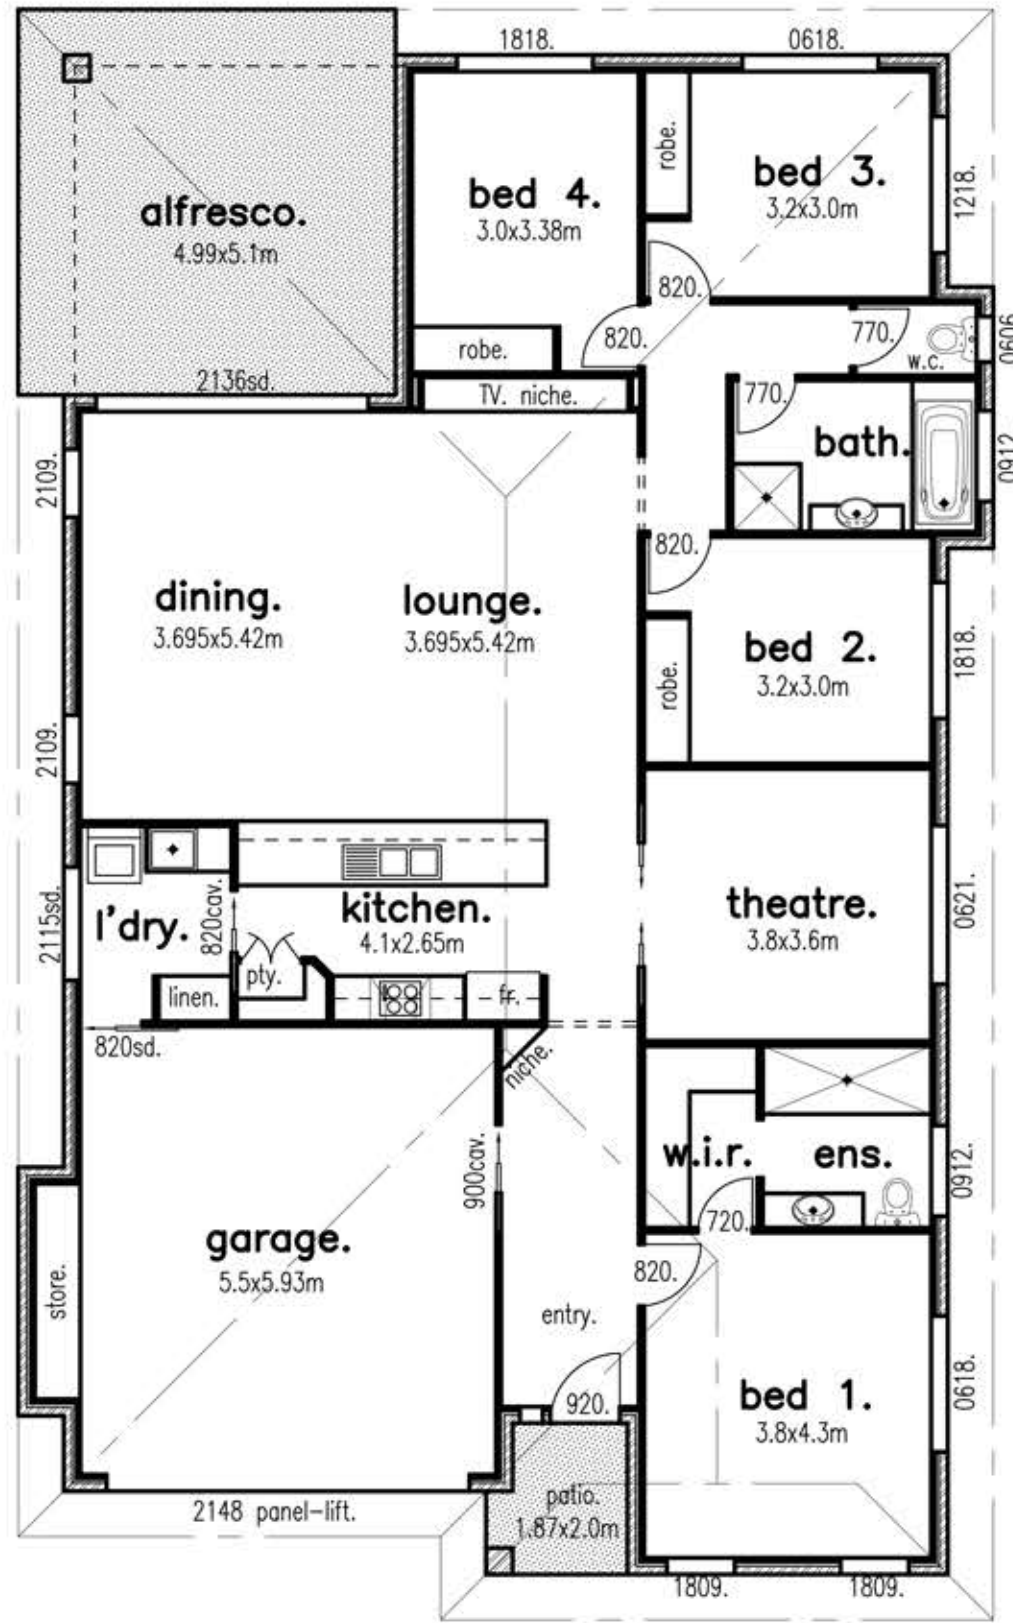


 **FLOOR PLAN.**  
scale 1:100

**Areas:**  
O/s walls - 210.0m<sup>2</sup>  
Alfresco - 25.4m<sup>2</sup>  
Porch - 3.4m<sup>2</sup>  

---

Total - 238.8m<sup>2</sup>

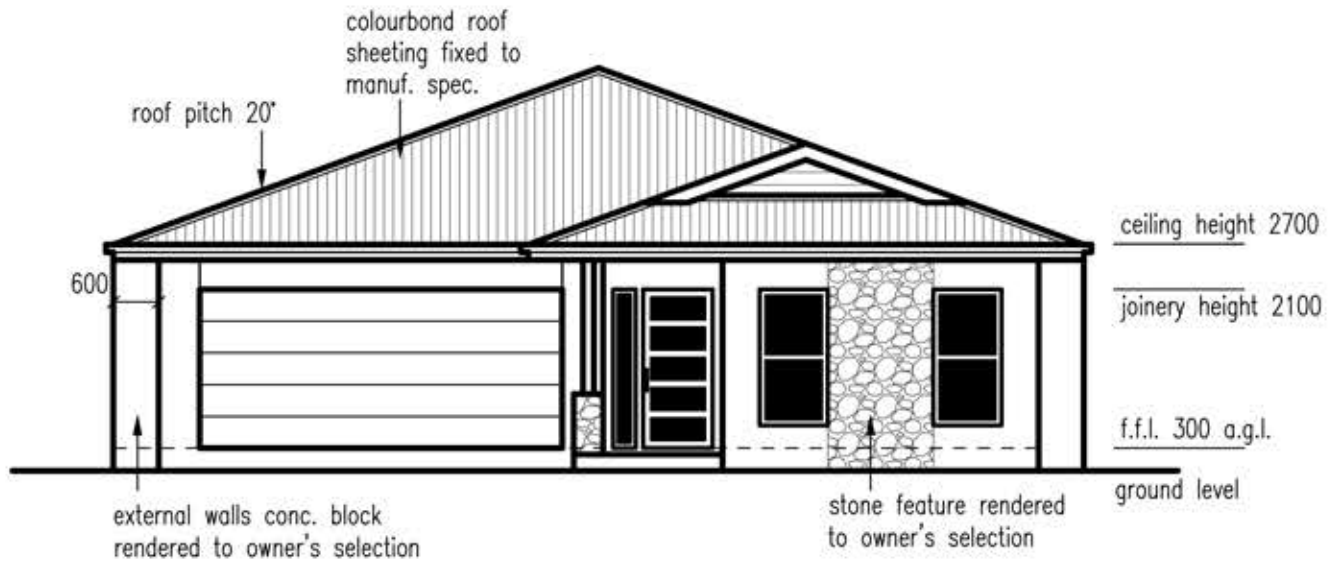

 **FRONT ELEVATION.**  
scale 1:100