

Mob: 0402 132912  
BSA License: 1136928




**Area:** O/s walls - 209.6m<sup>2</sup>  
Patio - 14.4m<sup>2</sup>  
Entry Patio - 6.4m<sup>2</sup>  

---

Total - 230.4m<sup>2</sup>

 **FLOOR PLAN.**  
scale 1:100

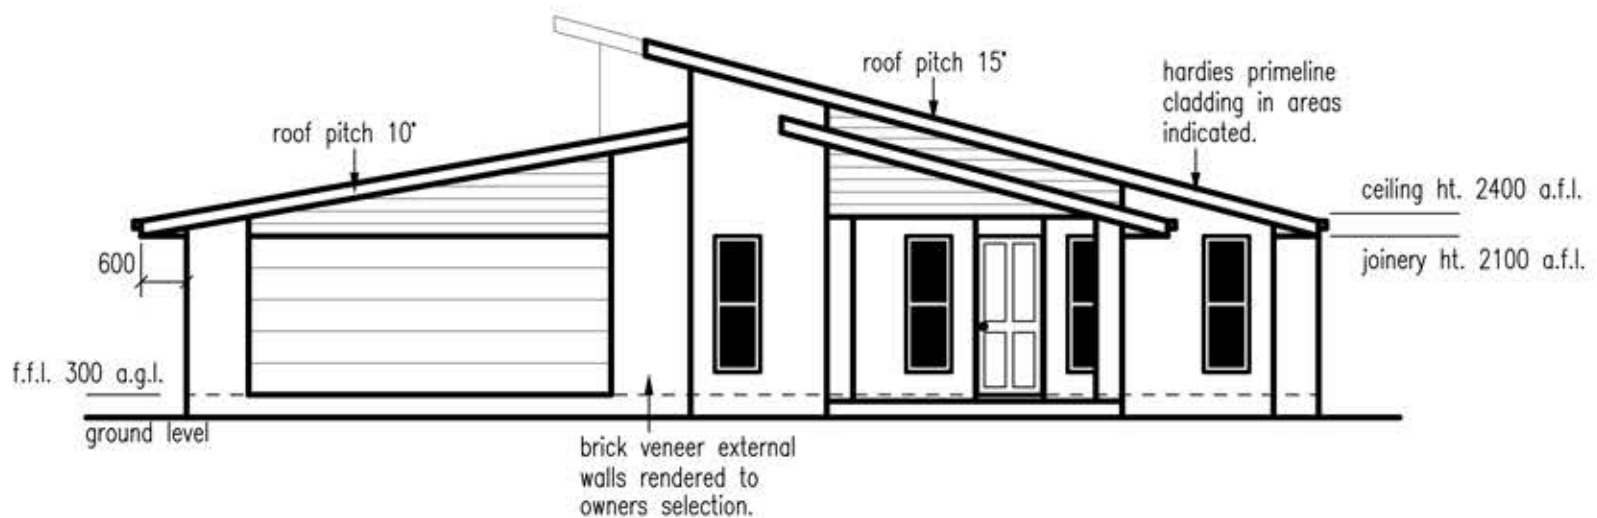

 **FRONT ELEVATION**  
scale 1:100

House Design: "The Acacia"