


Mob: 0402 132912  
BSA License: 1136928

**Area:** O/s walls - 190.2m<sup>2</sup>  
Patio - 10.7m<sup>2</sup>  
Entry patio - 5.1m<sup>2</sup>  
Total - 206.0m<sup>2</sup>



 **FLOOR PLAN.**  
scale 1:100

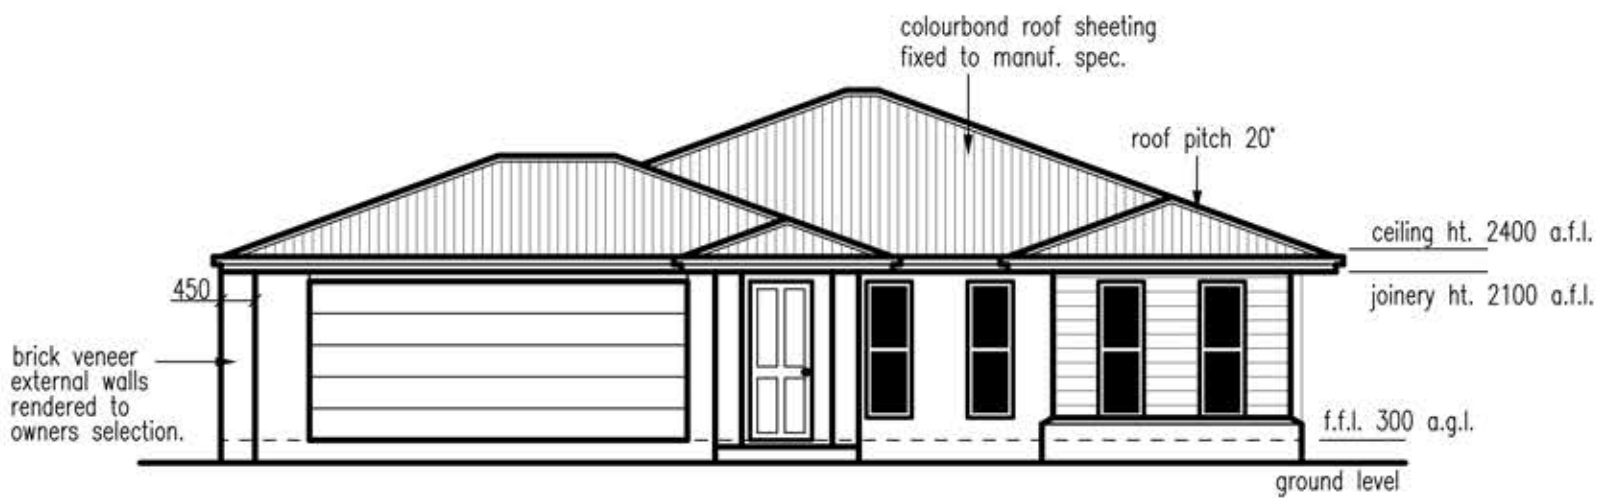

 **FRONT ELEVATION.**  
scale 1:100

House Design: "Redwood"