


Mob: 0402 132912
BSA License: 1136928

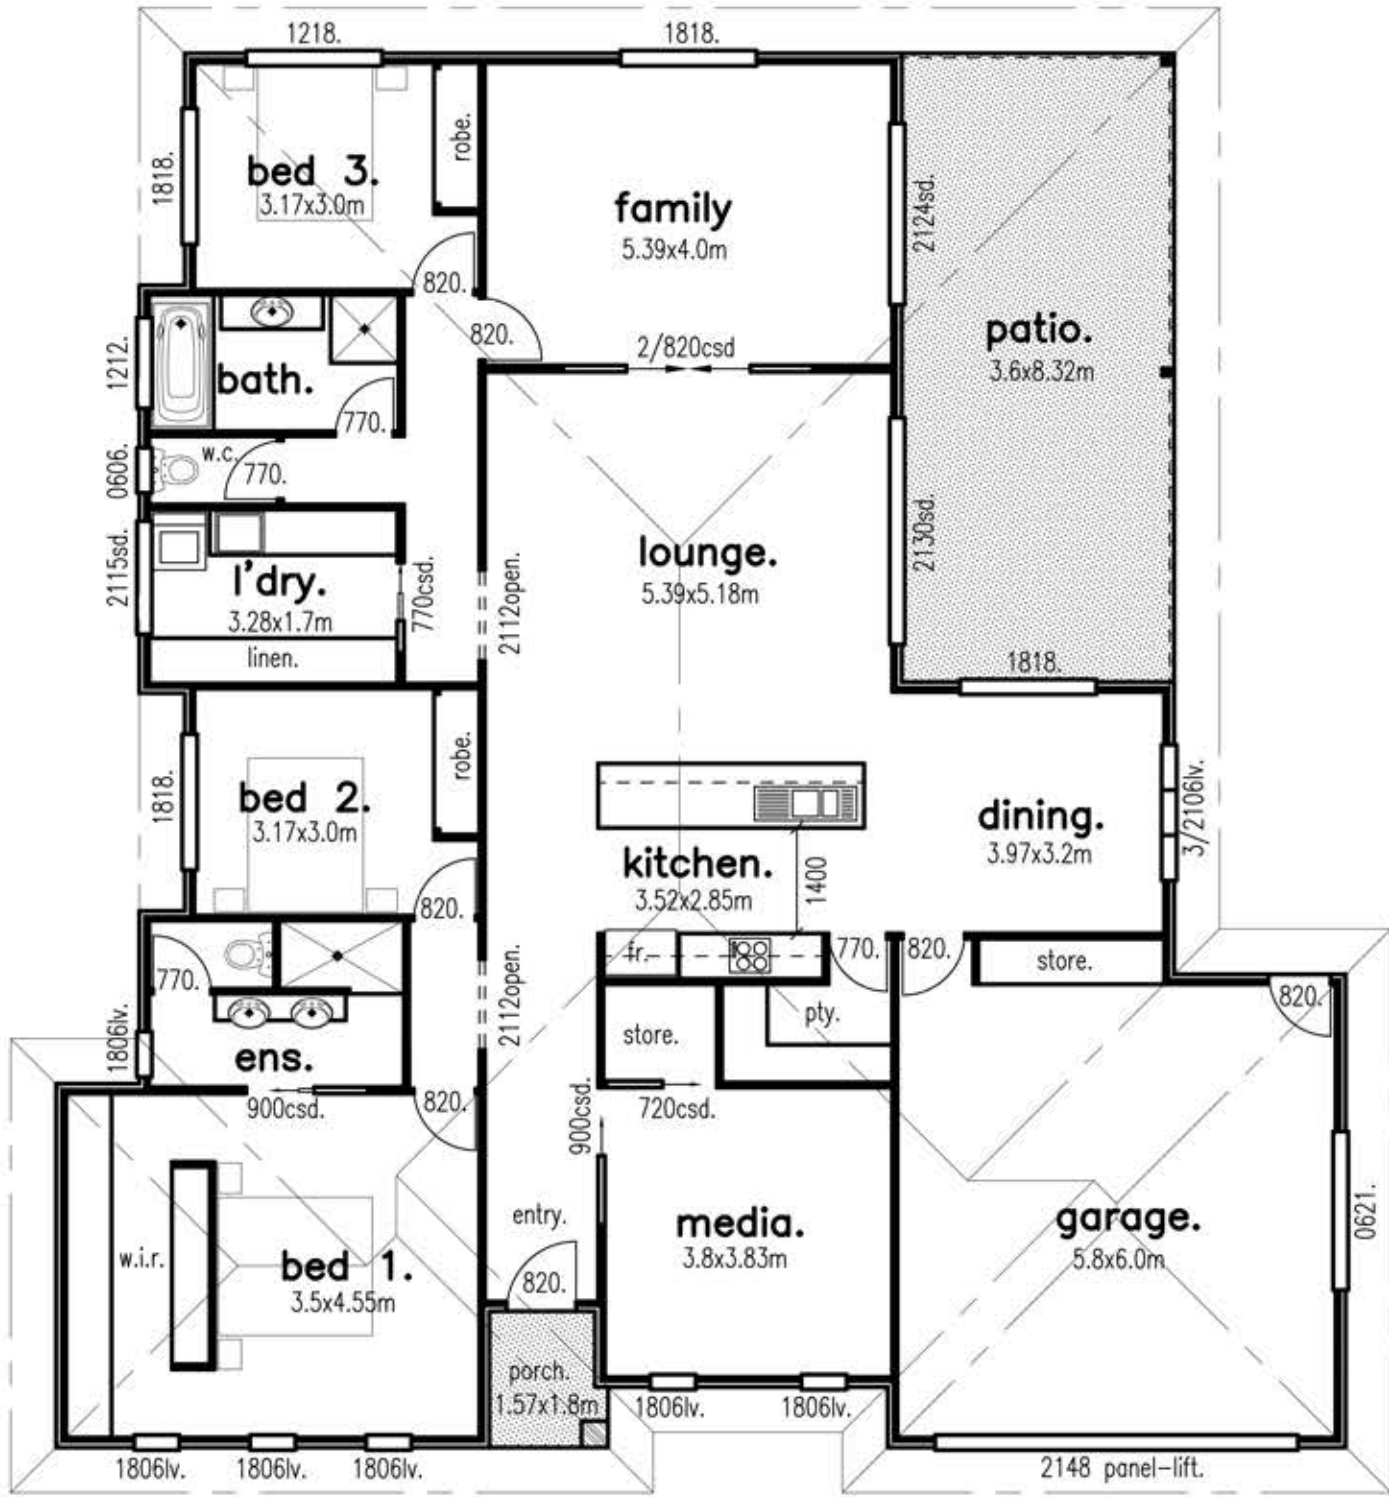

 **FLOOR PLAN.**
scale 1:100

Areas: O/s walls - 232.9m²
Alfresco - 29.9m²
Patio - 2.6m²

Total - 265.4m²



 **FRONT ELEVATION.**
scale 1:100